
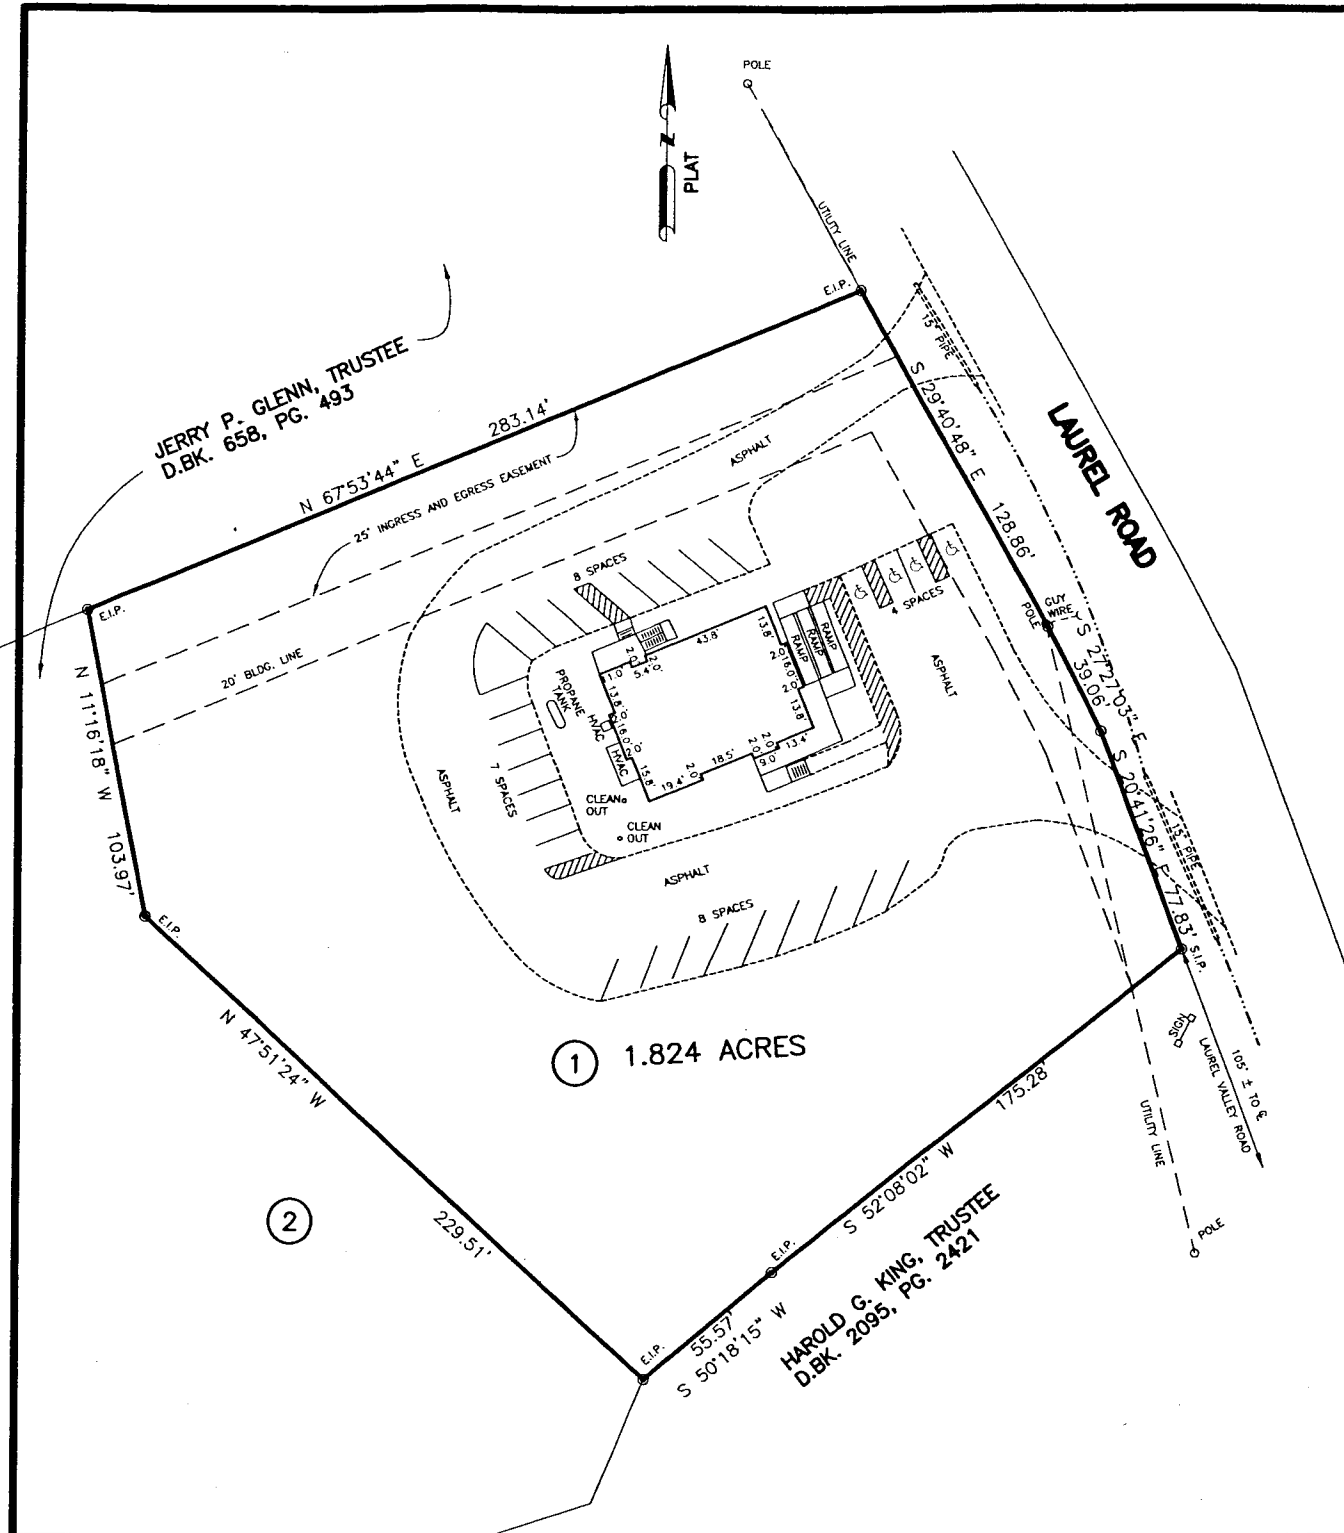


SALE: AUGUST 22, 2009  
SATURDAY, 10:30 A.M.



**FURROW AUCTION COMPANY**  
1022 Elm St. • Knoxville, TN 37921 • 865-346-3225 • Lic. #82



- NOTES :
- SUBJECT TO EASEMENTS OR RIGHT-OF-WAYS, OR CLAIMS OF EASEMENTS OR RIGHT-OF-WAYS, NOT SHOWN BY THE PUBLIC RECORDS.
  - EVERY DOCUMENT OF RECORD REVIEWED AND CONSIDERED AS A PART OF THIS SURVEY IS NOTED HEREON, THERE MAY EXIST OTHER DOCUMENTS OF RECORD THAT WOULD AFFECT THIS PARCEL.
  - PROPERTY ZONED R-1. PROPERTY IS SUBJECT TO ANY AND ALL RESTRICTIONS, CONDITIONS, PLANNING COMMISSION REGULATIONS, ZONING ORDINANCES, RIGHTS-OF-WAY, EASEMENTS, AND BUILDING SETBACK REQUIREMENTS, IF ANY, AFFECTING SAID PROPERTY.
  - ONLY THOSE FEATURES CLEARLY EVIDENT UPON THE SURFACE OF THE GROUND AND/OR NOTED IN THE DEED REFERENCED HEREON ARE SHOWN.
  - THE SURVEYOR HAS NOT PHYSICALLY LOCATED THE UNDERGROUND UTILITIES, ABOVE GRADE AND UNDERGROUND UTILITIES SHOWN WERE TAKEN FROM VISIBLE APPURTENANCES AT THE SITE. PUBLIC RECORDS AND/OR MAPS PREPARED BY OTHERS. THE SURVEYOR MAKES NO GUARANTEE THAT THE UNDERGROUND UTILITIES SHOWN COMPRISE ALL SUCH UTILITIES IN THE AREA, EITHER IN SERVICE OR ABANDONED. THE SURVEYOR FURTHER DOES NOT WARRANT THAT THE UNDERGROUND UTILITIES SHOWN ARE IN THE EXACT LOCATION INDICATED, THEREFORE, RELIANCE UPON THE TYPE, SIZE AND LOCATION OF UTILITIES SHOWN SHOULD BE DONE SO WITH THIS CIRCUMSTANCE CONSIDERED. DETAILED VERIFICATION OF EXISTENCE, LOCATION AND DEPTH SHOULD ALSO BE MADE PRIOR TO ANY DECISION RELATIVE THERETO IS MADE. AVAILABILITY AND COST OF SERVICE SHOULD BE CONFIRMED WITH THE APPROPRIATE UTILITY COMPANY. IN TENNESSEE IT IS A REQUIREMENT, PER "THE UNDERGROUND UTILITY DAMAGE PREVENTION ACT", THAT ANYONE WHO ENGAGES IN EXCAVATION MUST NOTIFY ALL KNOWN UNDERGROUND UTILITY OWNERS, NO LESS THAN (3) THREE NOR MORE THAN (10) TEN WORKING DAYS PRIOR TO THE DATE OF THEIR INTENT TO EXCAVATE AND ALSO TO AVOID ANY POSSIBLE HAZARD OR CONFLICT. TENNESSEE ONE CALL 1-615-366-1987 OR 1-800-351-1111.
  - 1 LOT CONTAINING 1.824 ACRES.
  - UTILITY AND DRAINAGE EASEMENTS OF 5 FEET ON EACH SIDE OF ALL INTERIOR LOT LINES, AND 10 FEET ON INSIDE OF ROAD RIGHT-OF-WAYS AND OUTSIDE BOUNDARY LINES.

PROPERTY OF HAROLD G. KING ESTATE  
 DISTRICT NO. 15 COUNTY BLOUNT WARD NO.      CITY OF       
 TRACT 1 BLOCK S/D PART OF McELLOGOT PROPERTY  
 ADDRESS LAUREL ROAD MAP BOOK S.P. 4 PAGE 492  
 SCALE 1"=30' CENSUS TRACT 114 PLAT CAB SLIDE       
 TAX MAP 95K GROUP F PARCEL 12.02 DEED BOOK 2239 PAGE 187  
 DATE AUGUST 6, 2009

TROTTER-McCLELLAN, INC.  
Land Surveyors  
3329 W. GOV. JOHN SEWER HWY.  
KNOXVILLE, TN. 37920  
PHONE: 577-1744  
FAX: 577-1245

**PROPERTY SURVEY**  
I HEREBY CERTIFY THAT THIS SURVEY HAS BEEN MADE USING THE LATEST REGISTERED DEED AND OTHER INFORMATION FURNISHED BY THE TITLE ATTORNEY, THAT THERE ARE NO ENCUMBRANCES OR INTERESTS OTHER THAN THOSE SHOWN, AND THAT THE SURVEY IS COMPLETE TO THE BEST OF MY KNOWLEDGE AND BELIEF.  
I HEREBY CERTIFY THAT THIS IS A CATEGORY 1 SURVEY AND THAT THE NAME OF PRECEDOR OF THE UNADJUSTED SURVEY IS     

*Bruce McClellan*  
BRUCE McCLELLAN R.L.S. TN. NO. 696



THIS SURVEY IS SUBMITTED FOR THE SOLE AND EXCLUSIVE USE AND BENEFIT OF THE PERSON OR PERSONS NAMED ON THIS SURVEY. NO OTHER OR FURTHER USE MAY BE MADE OF THIS SURVEY WITHOUT PRIOR WRITTEN CONSENT OF BRUCE McCLELLAN R.L.S. NO. 696